


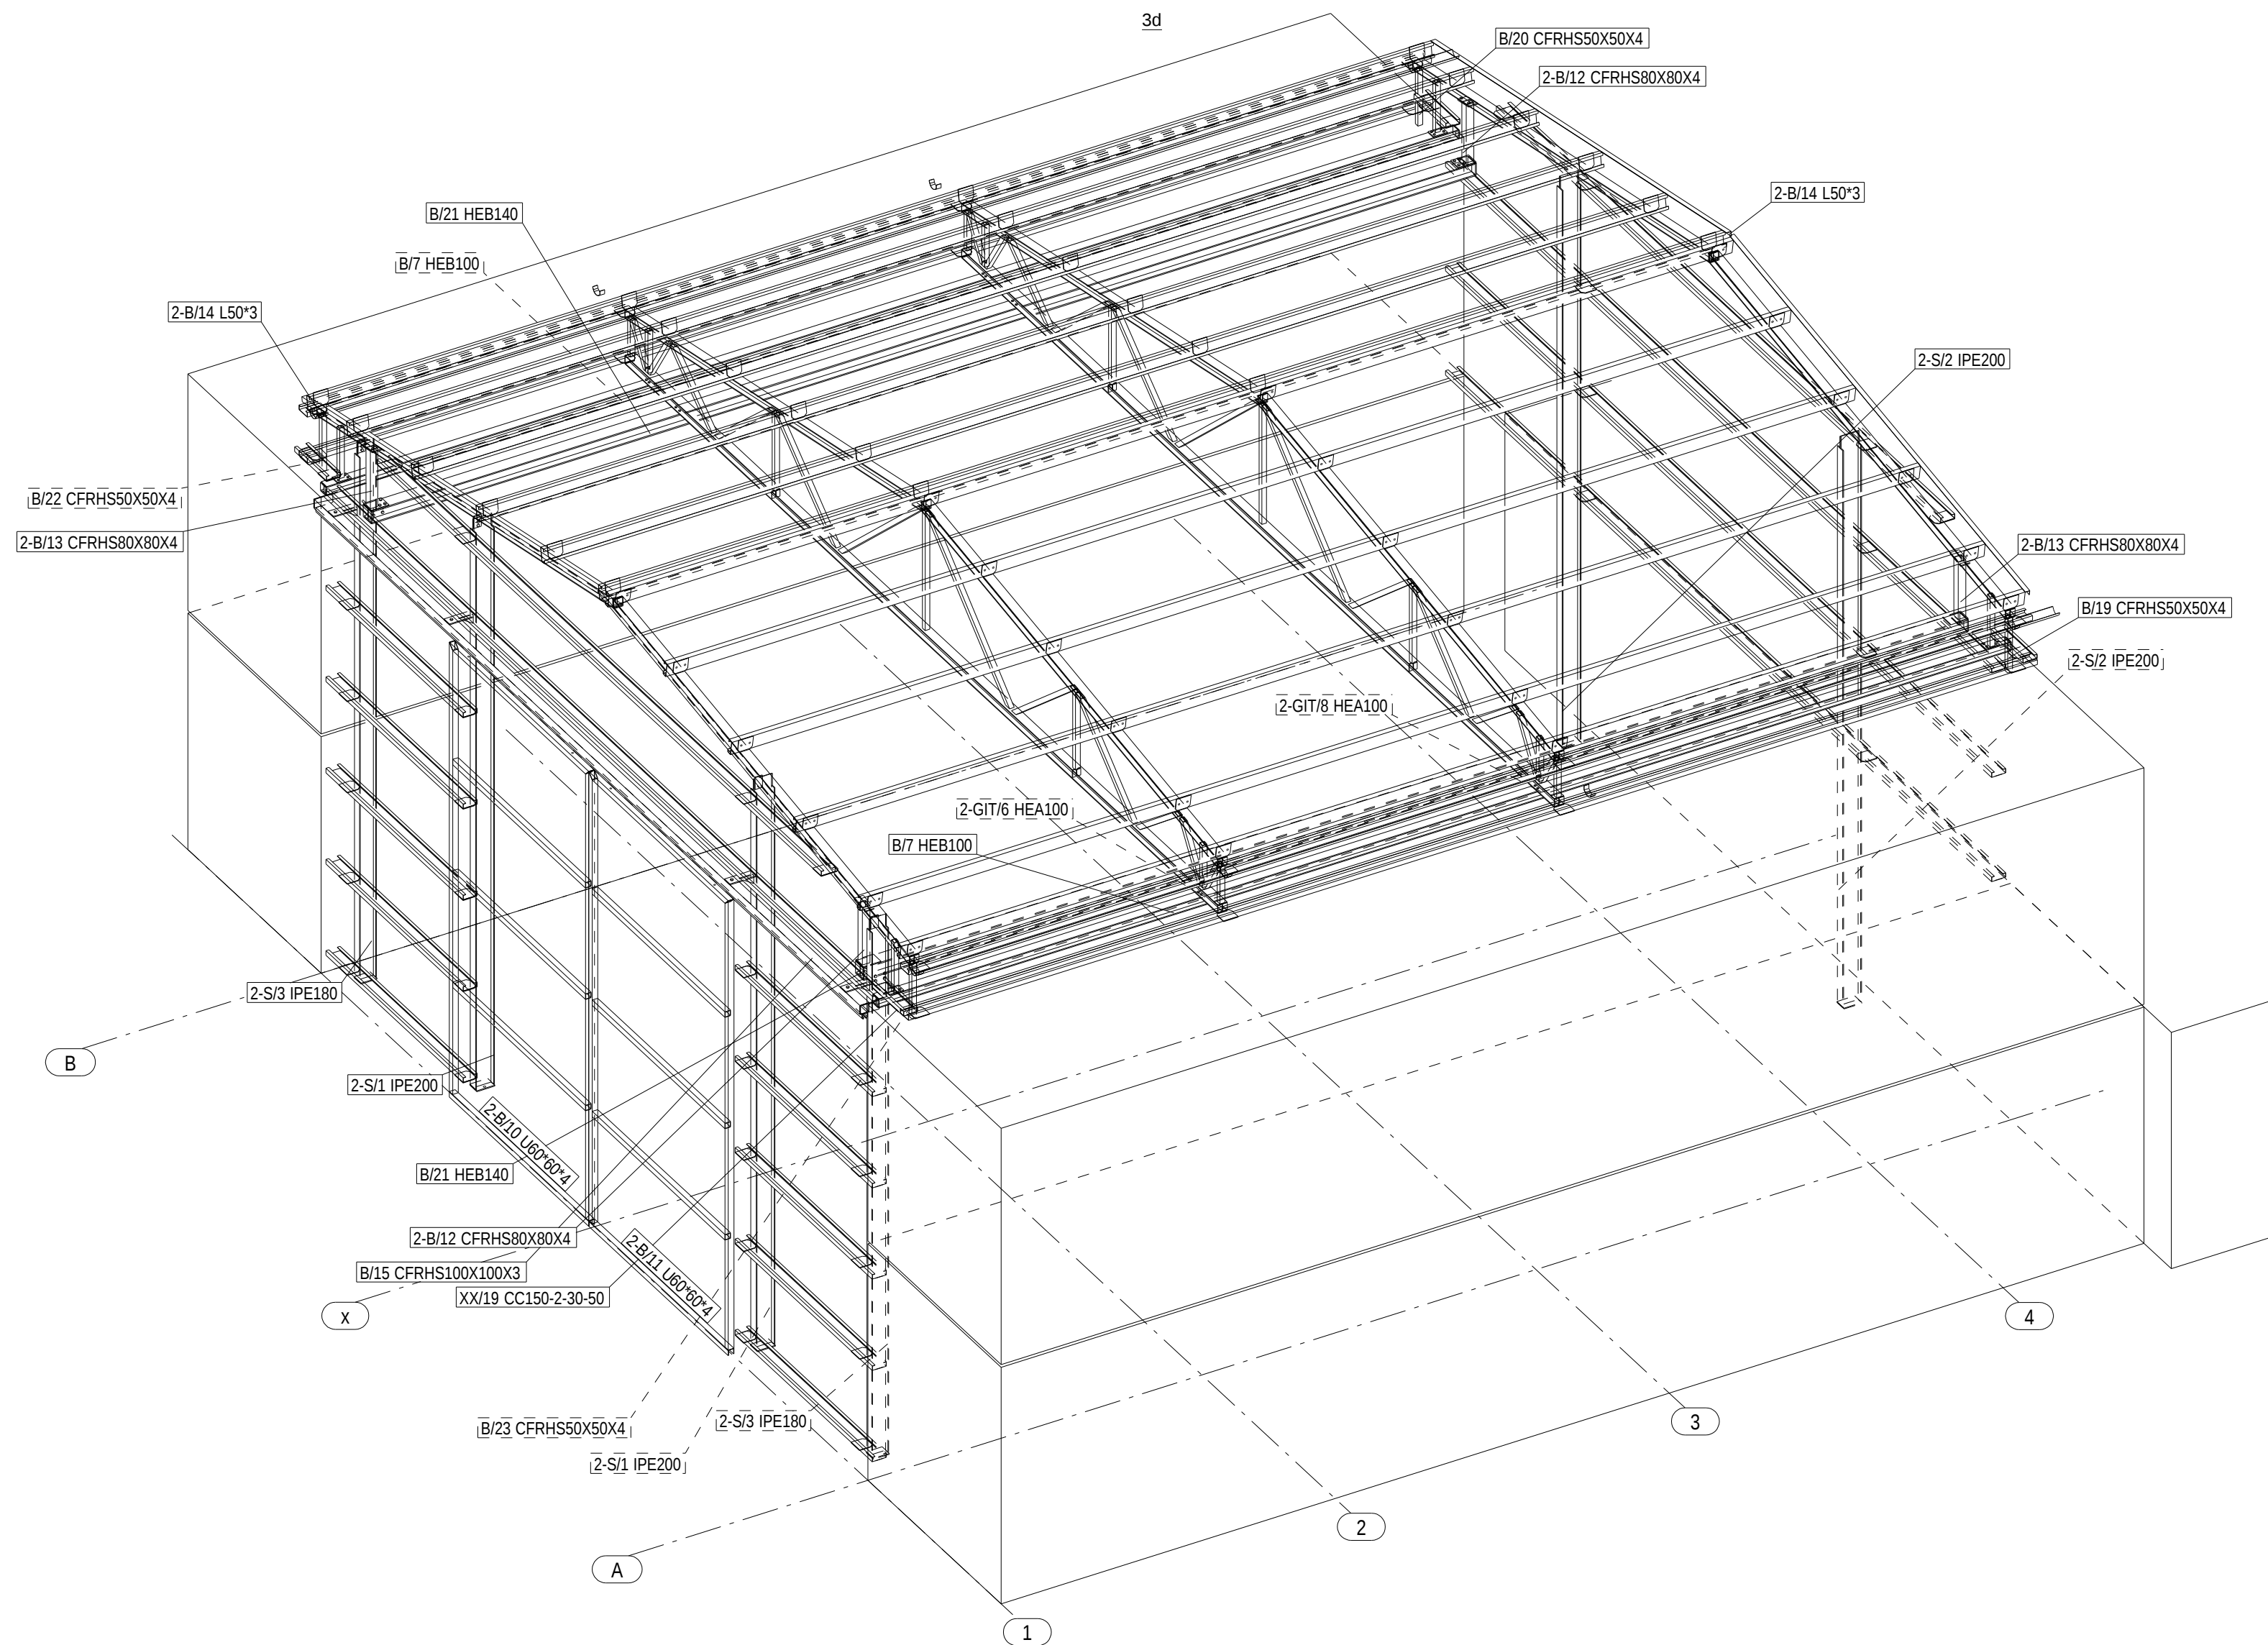
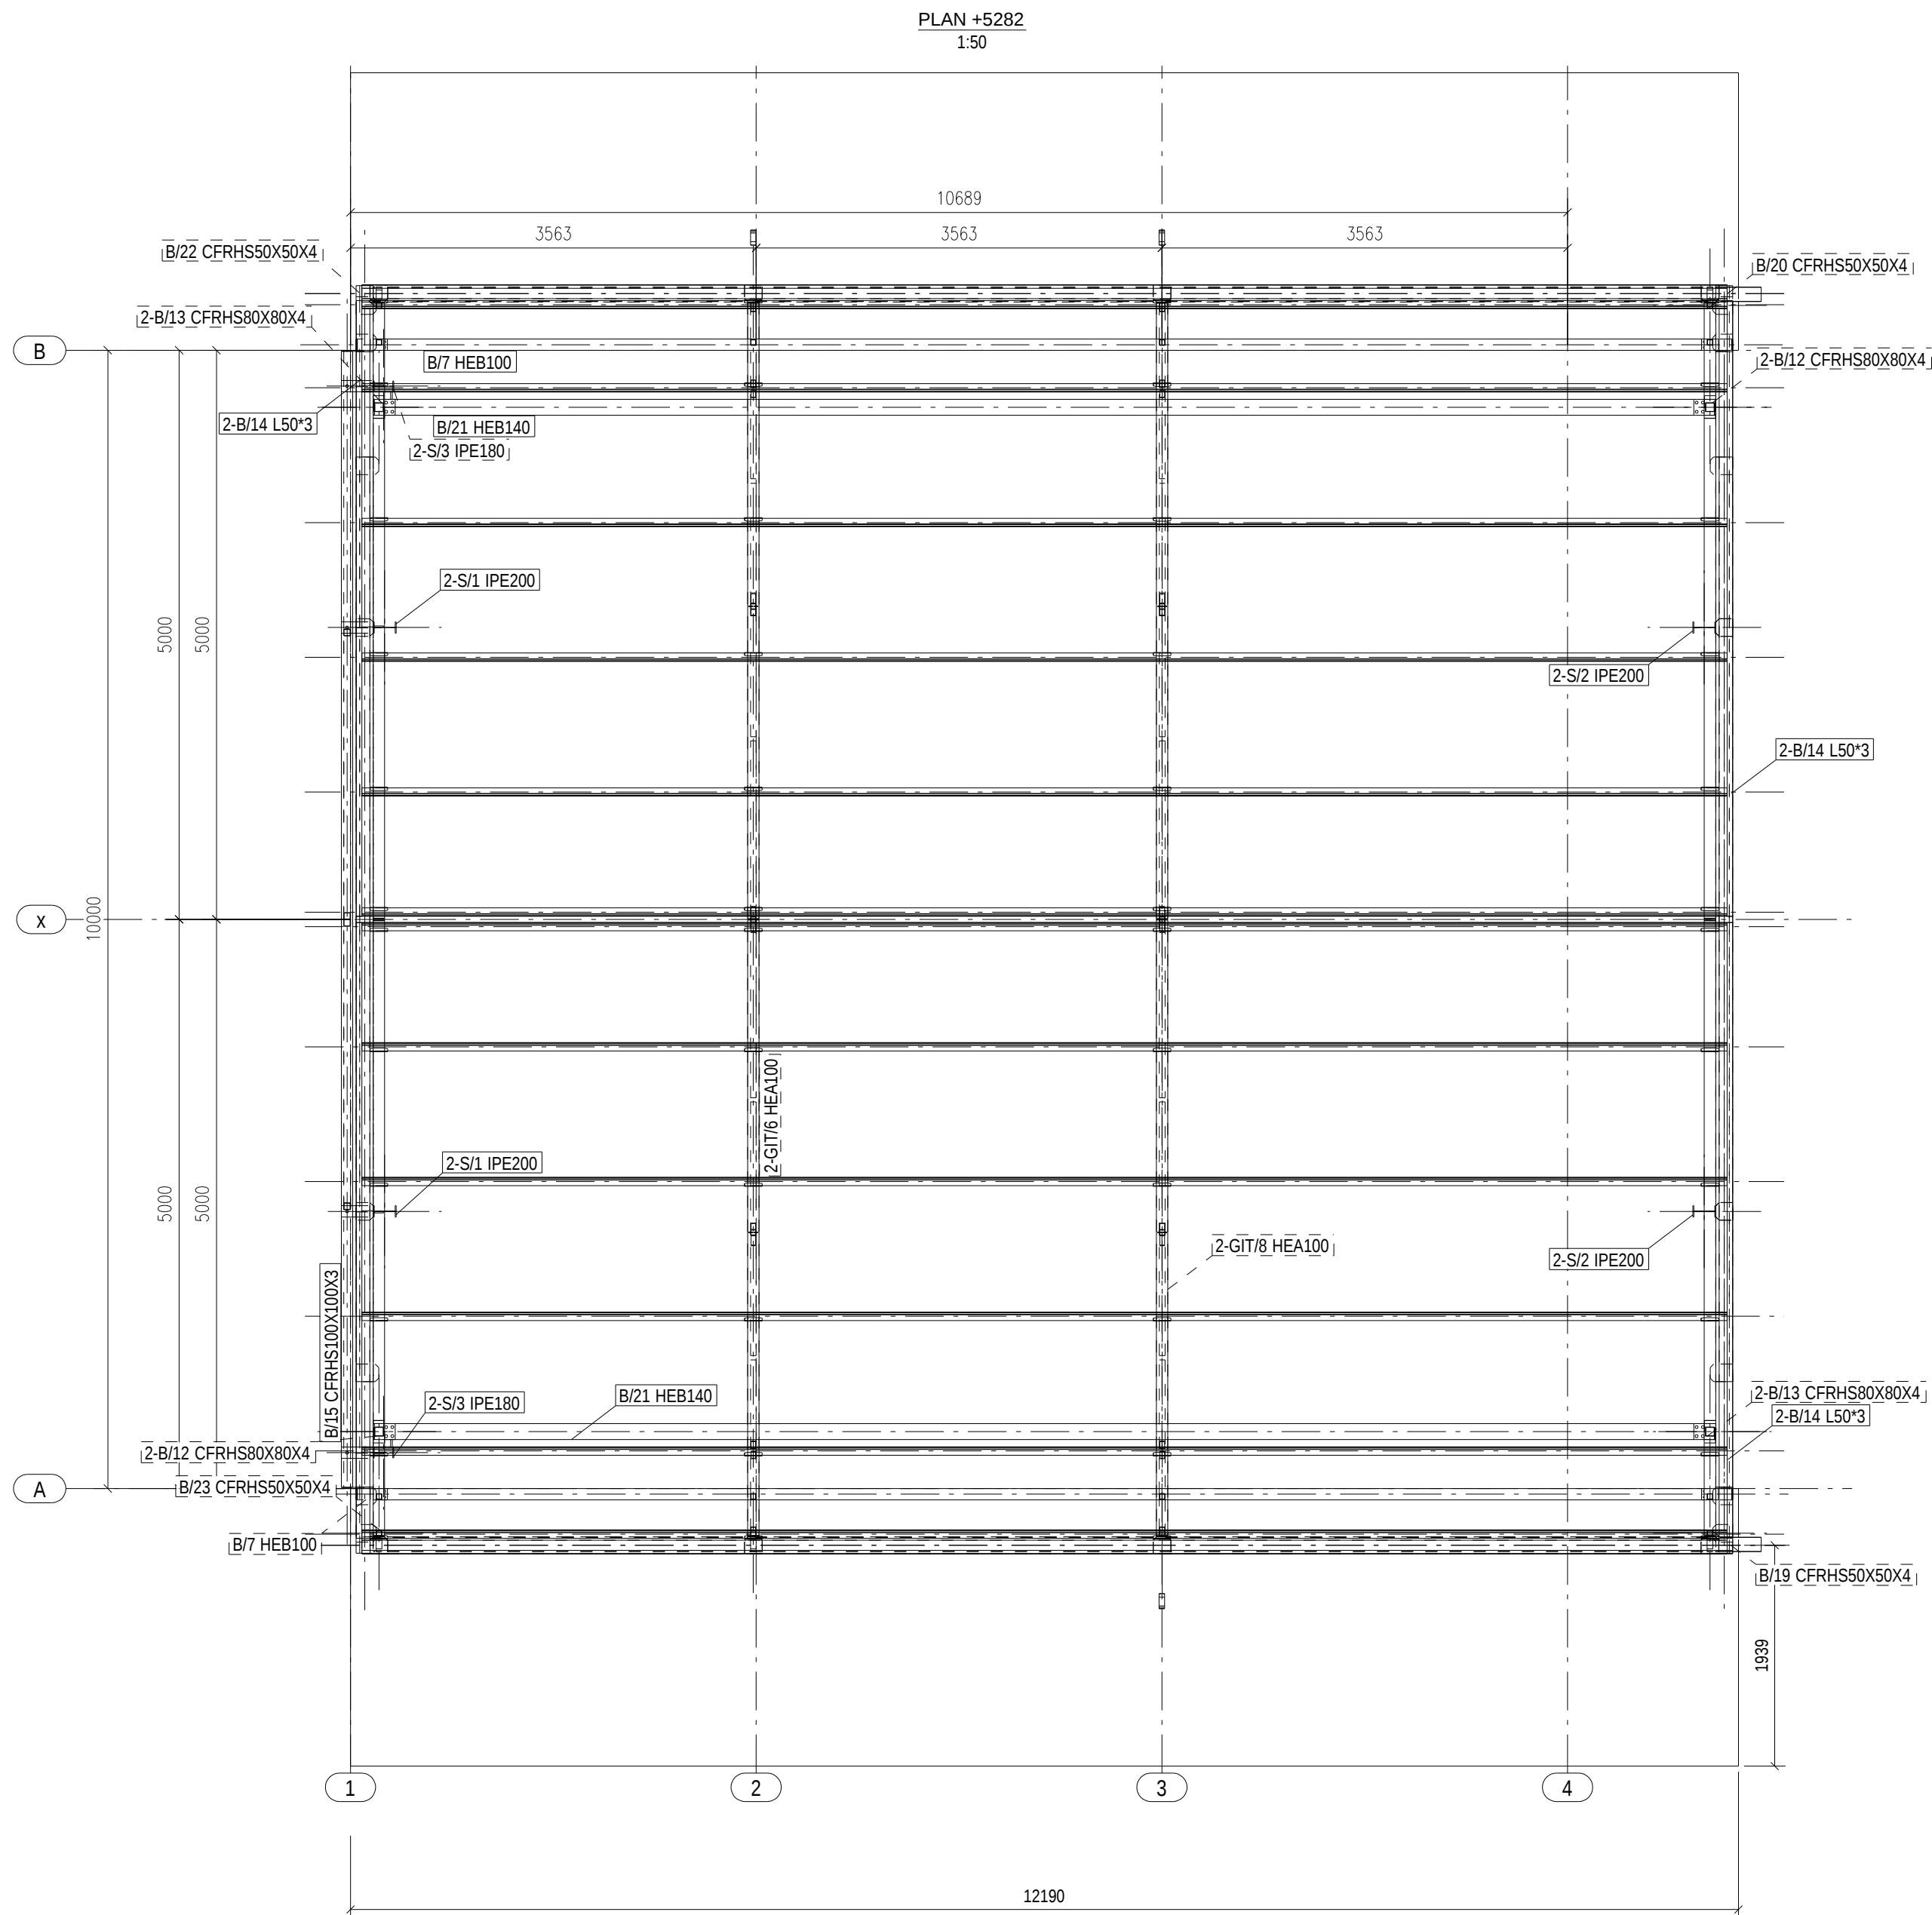


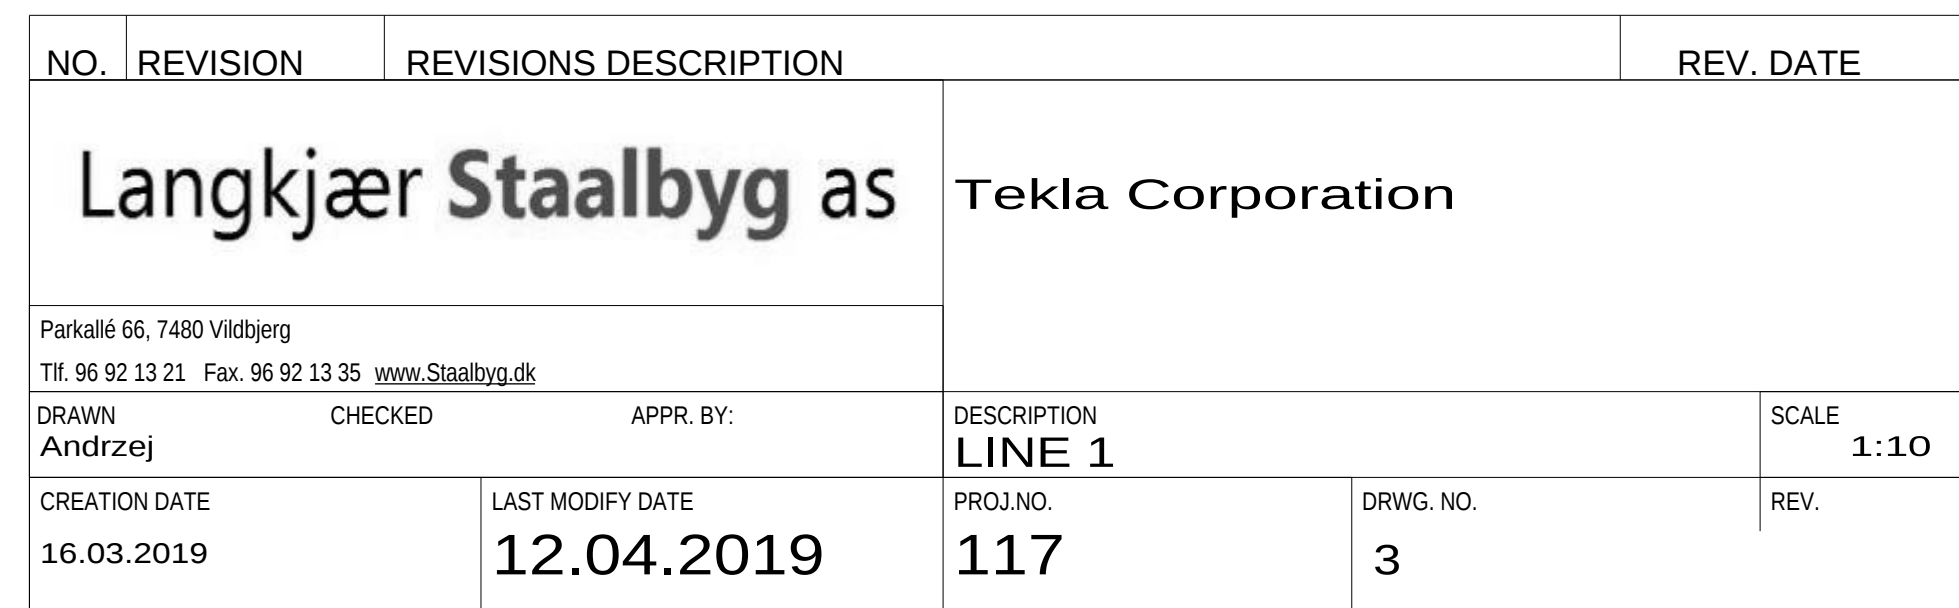


NO.		REVISION	REVISIONS DESCRIPTION		REV. DATE	
Langkjær Staalbyg as			Tekla Corporation			
Parkallé 66, 7480 Vildbjerg Tlf. 96 92 13 21 Fax. 96 92 13 35 www.Staalbyg.dk						
DRAWN Andrzej		CHECKED	APPR. BY:	DESCRIPTION 3d	SCALE 1:50	
CREATION DATE 16.03.2019		LAST MODIFY DATE 12.04.2019		PROJ.NO. 117	DRWG. NO. 1	
					REV.	


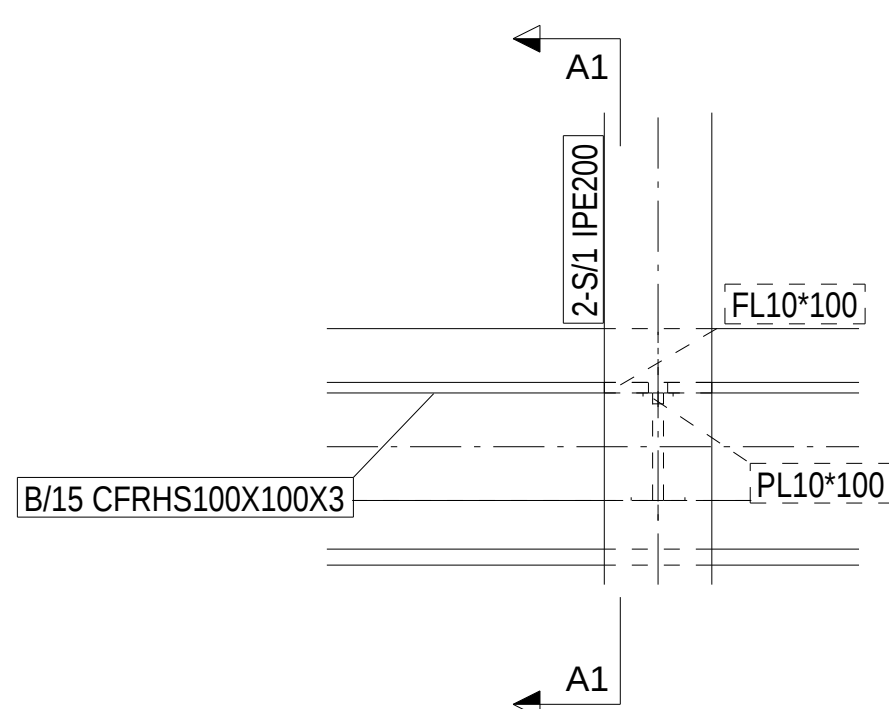


NO.	REVISION	REVISIONS DESCRIPTION	REV. DATE
Langkjær Staalbyg as		Tekla Corporation	
Parkallé 66, 7480 Vildbjerg Tlf. 96 92 13 21 Fax. 96 92 13 35 www.staalbyg.dk		DESCRIPTION TOP VIEW +5282	
DRAWN Andrzej		CHECKED	APPR. BY:
CREATION DATE 16.03.2019		LAST MODIFY DATE 12.04.2019	PROJ.NO. 117
		DRWG. NO. 2	REV.

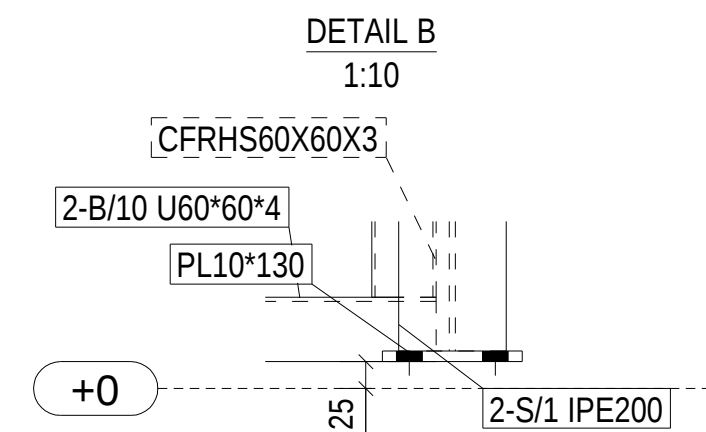

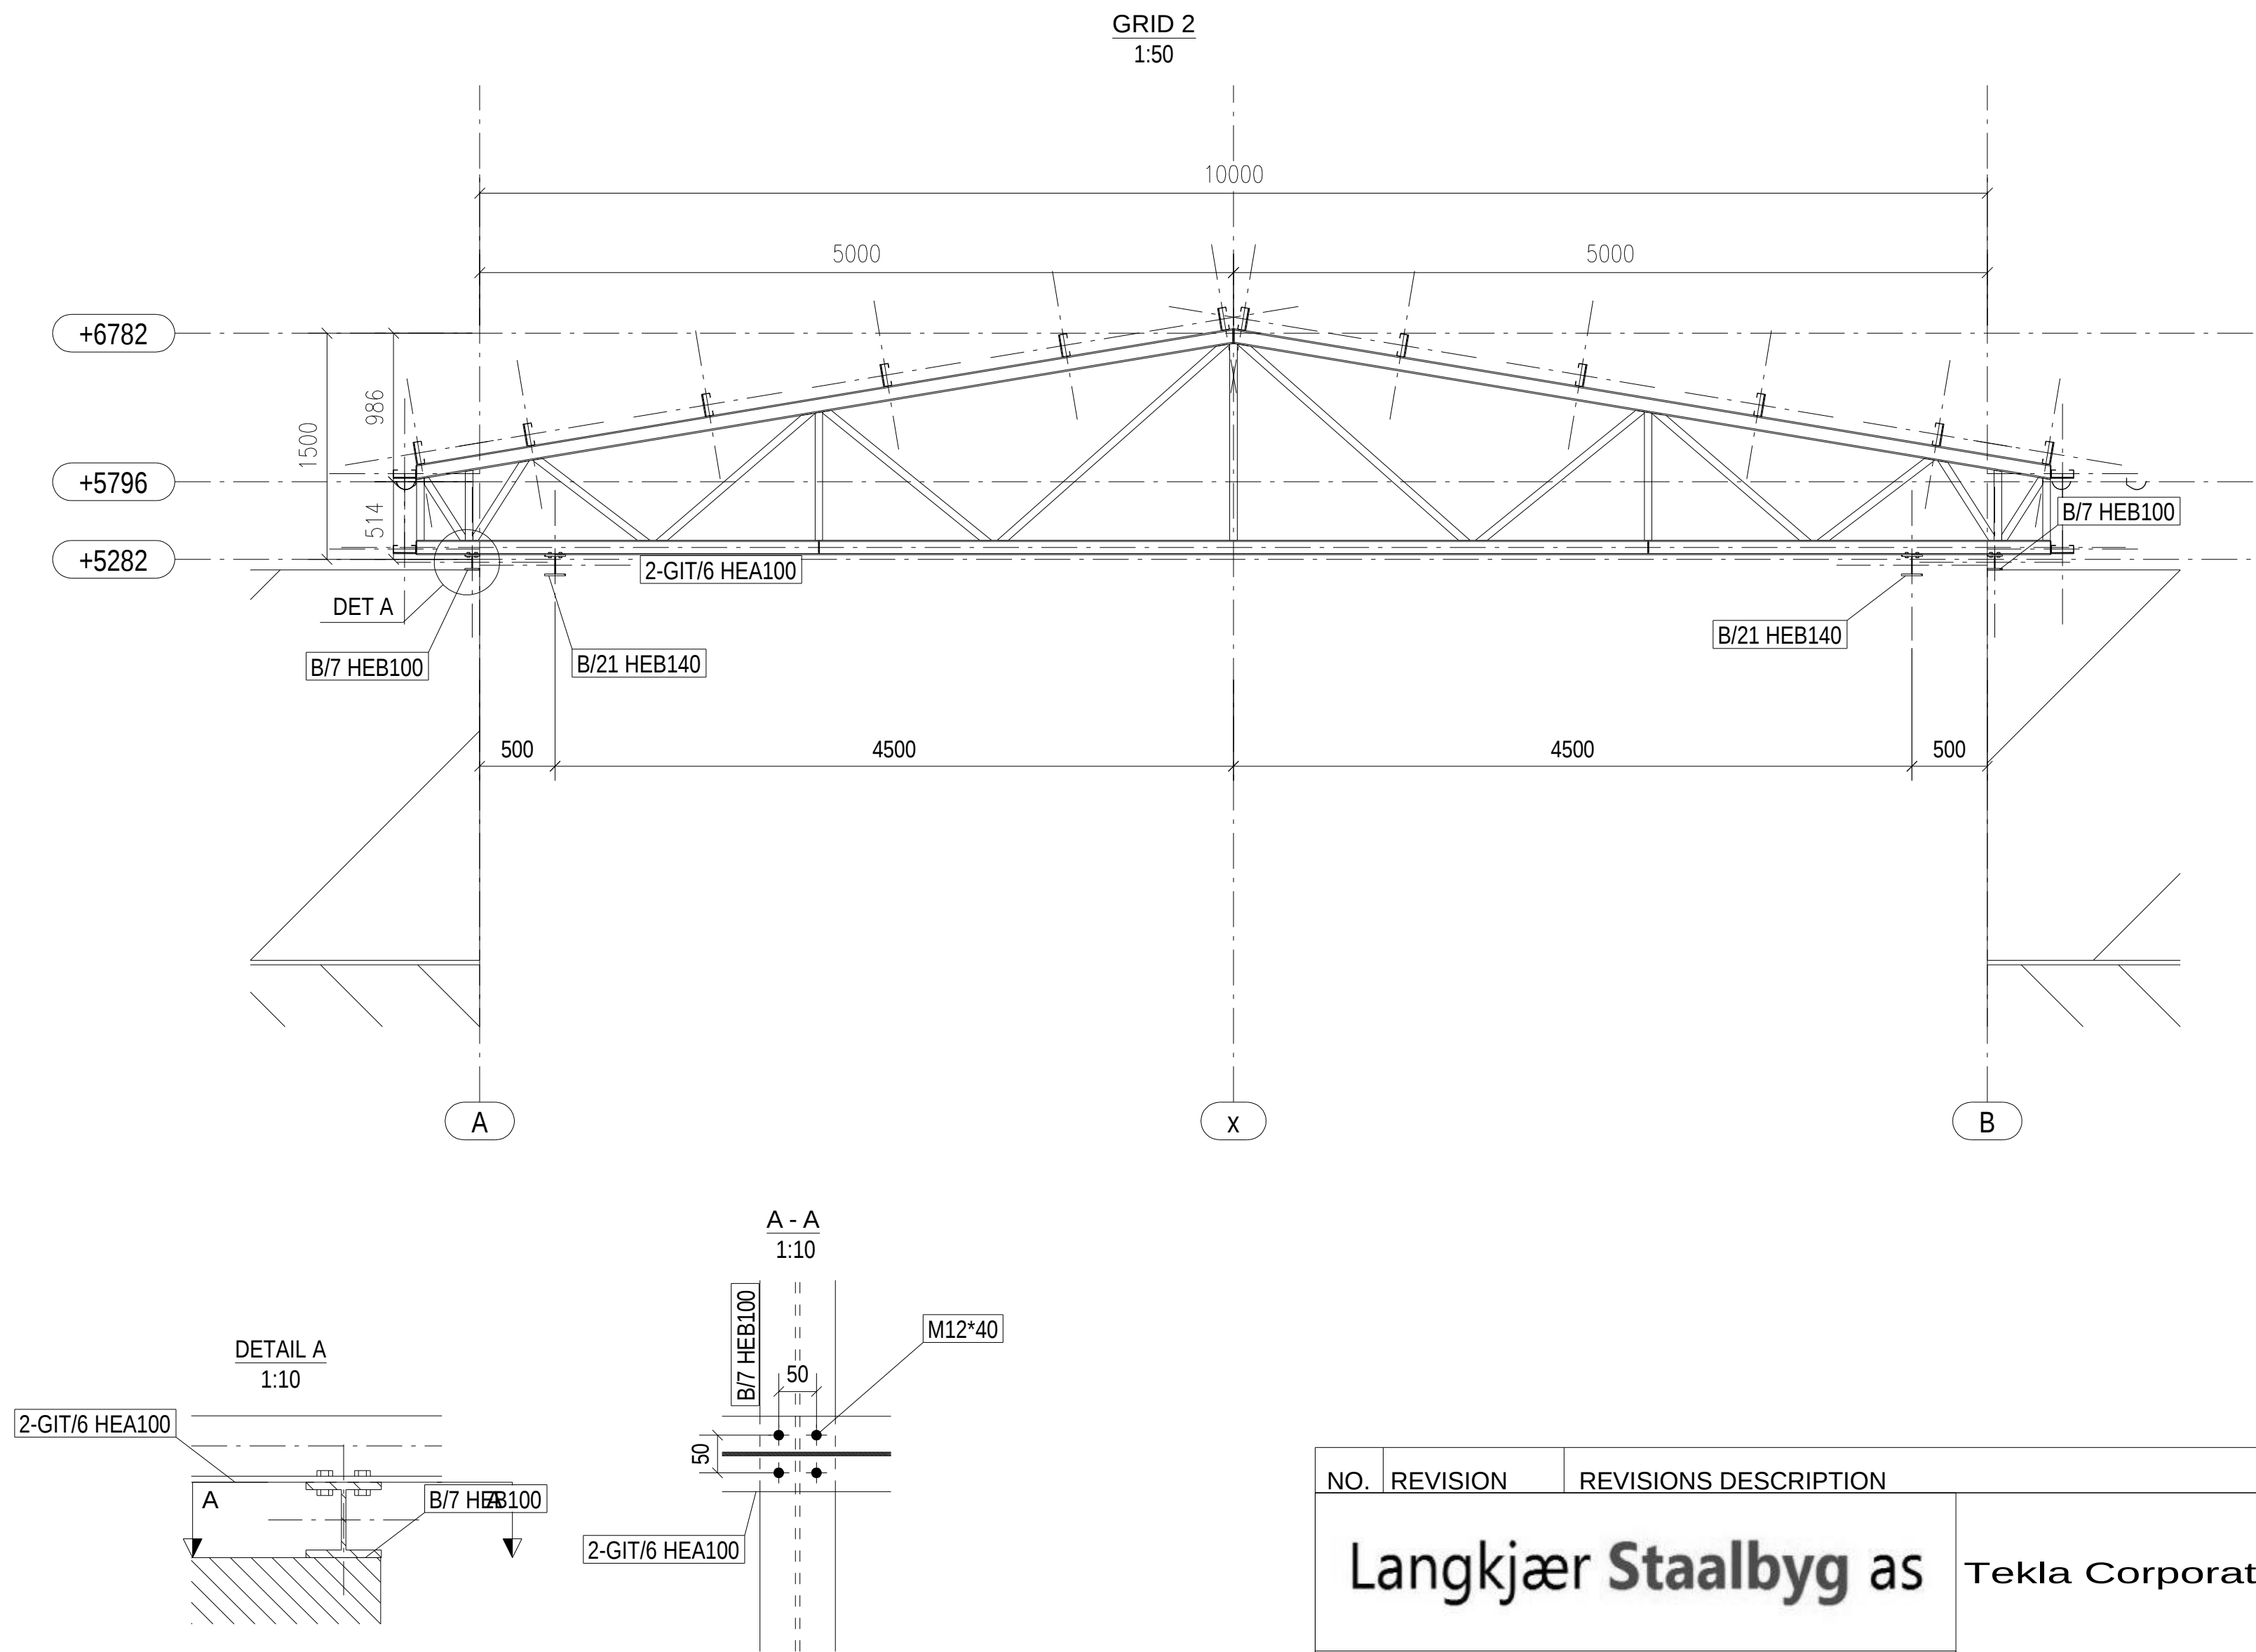

NO.	REVISION	REVISIONS DESCRIPTION		REV. DATE	
Langkjær Staalbyg as		Tekla Corporation			
Parkallé 66, 7480 Vildbjerg Tlf. 96 92 13 21 Fax. 96 92 13 35 www.Staalbyg.dk					
DRAWN Andrzej		CHECKED	APPR. BY:	DESCRIPTION LINE 2	SCALE 1:10
CREATION DATE 16.03.2019		LAST MODIFY DATE 12.04.2019		PROJ.NO. 117	DRWG. NO. 4
				REV.	

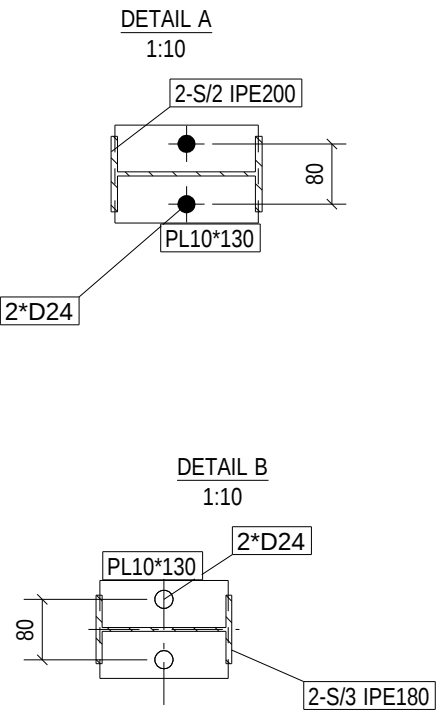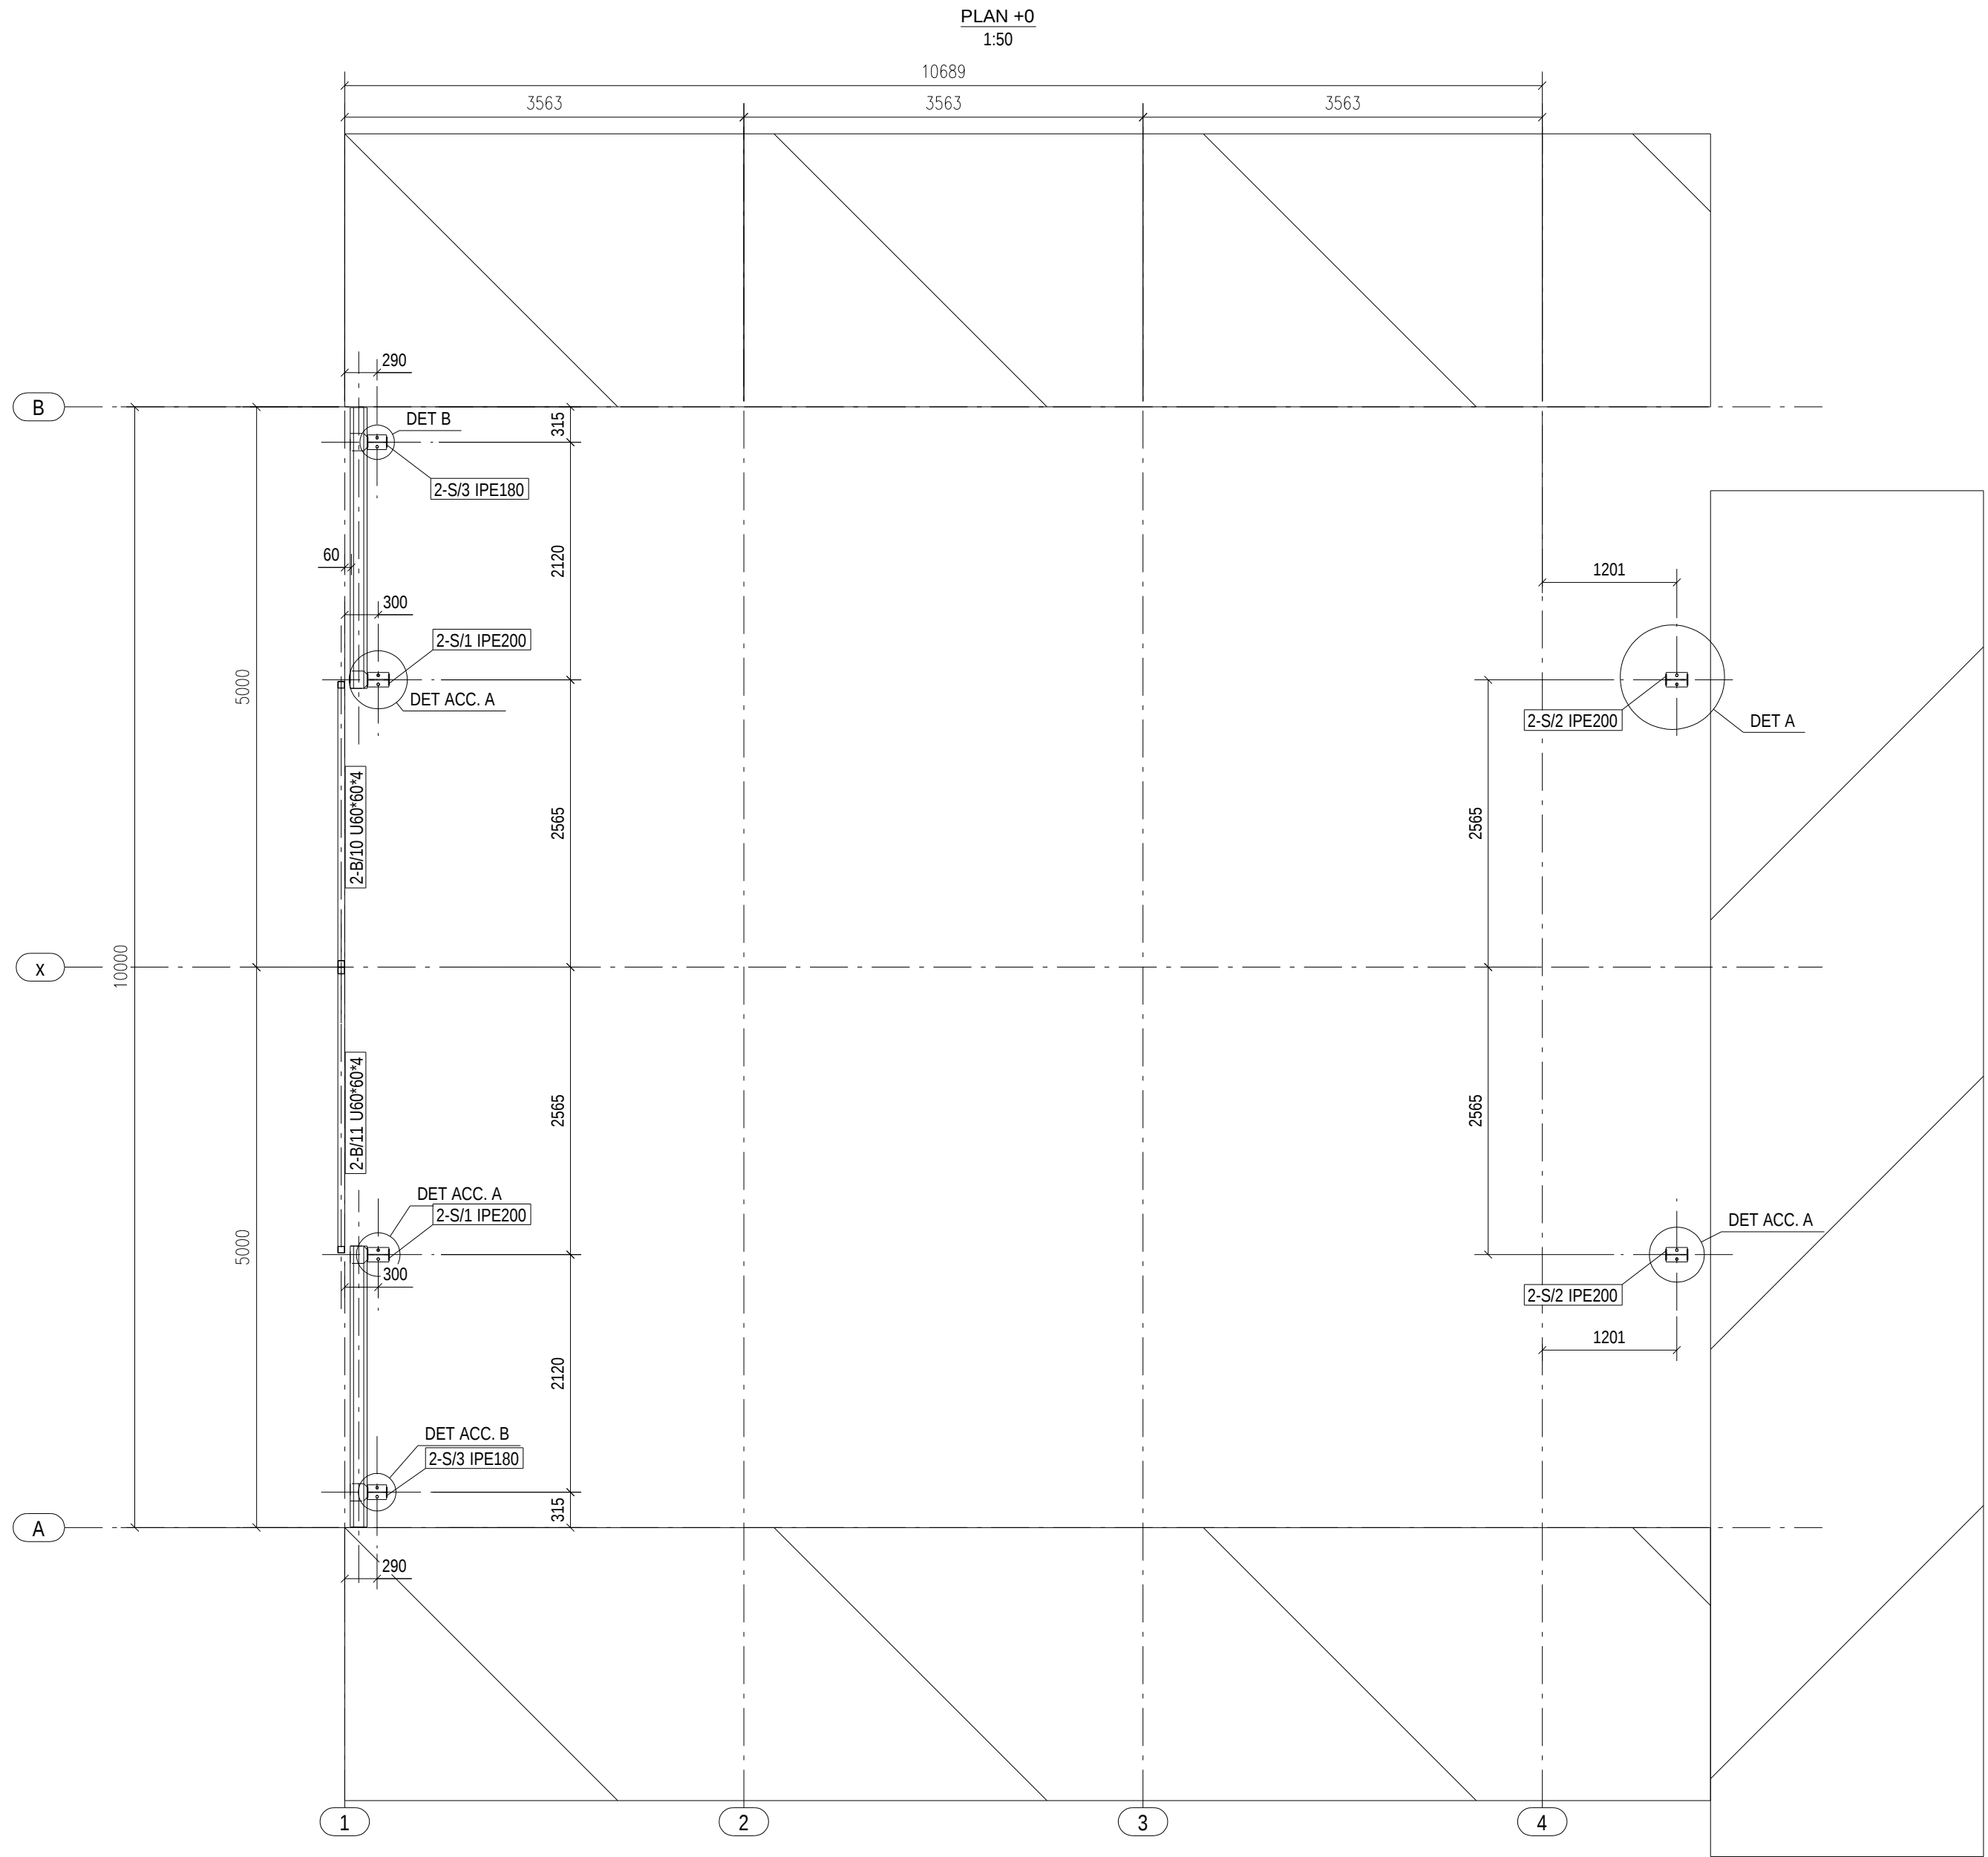

NO.	REVISION	REVISIONS DESCRIPTION	REV. DATE
Langkjær Staalbyg as		Tekla Corporation	
Parkallé 66, 7480 Vildbjerg Tlf. 96 92 13 21 Fax. 96 92 13 35 www.Staalbyg.dk		DESCRIPTION FOUNDATION PLAN	
DRAWN Andrzej		CHECKED APPR. BY:	
CREATION DATE 16.03.2019		LAST MODIFY DATE 12.04.2019	
PROJ.NO. 117		DRWG. NO. 5	
SCALE 1:10		REV.	