


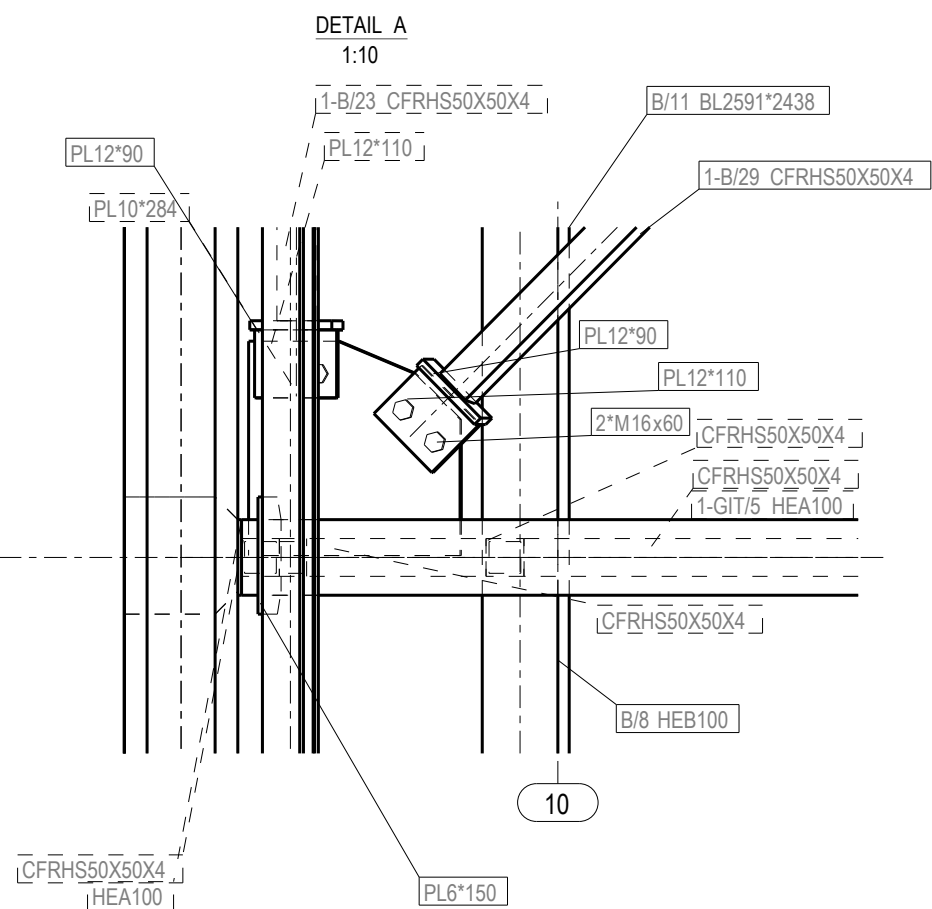


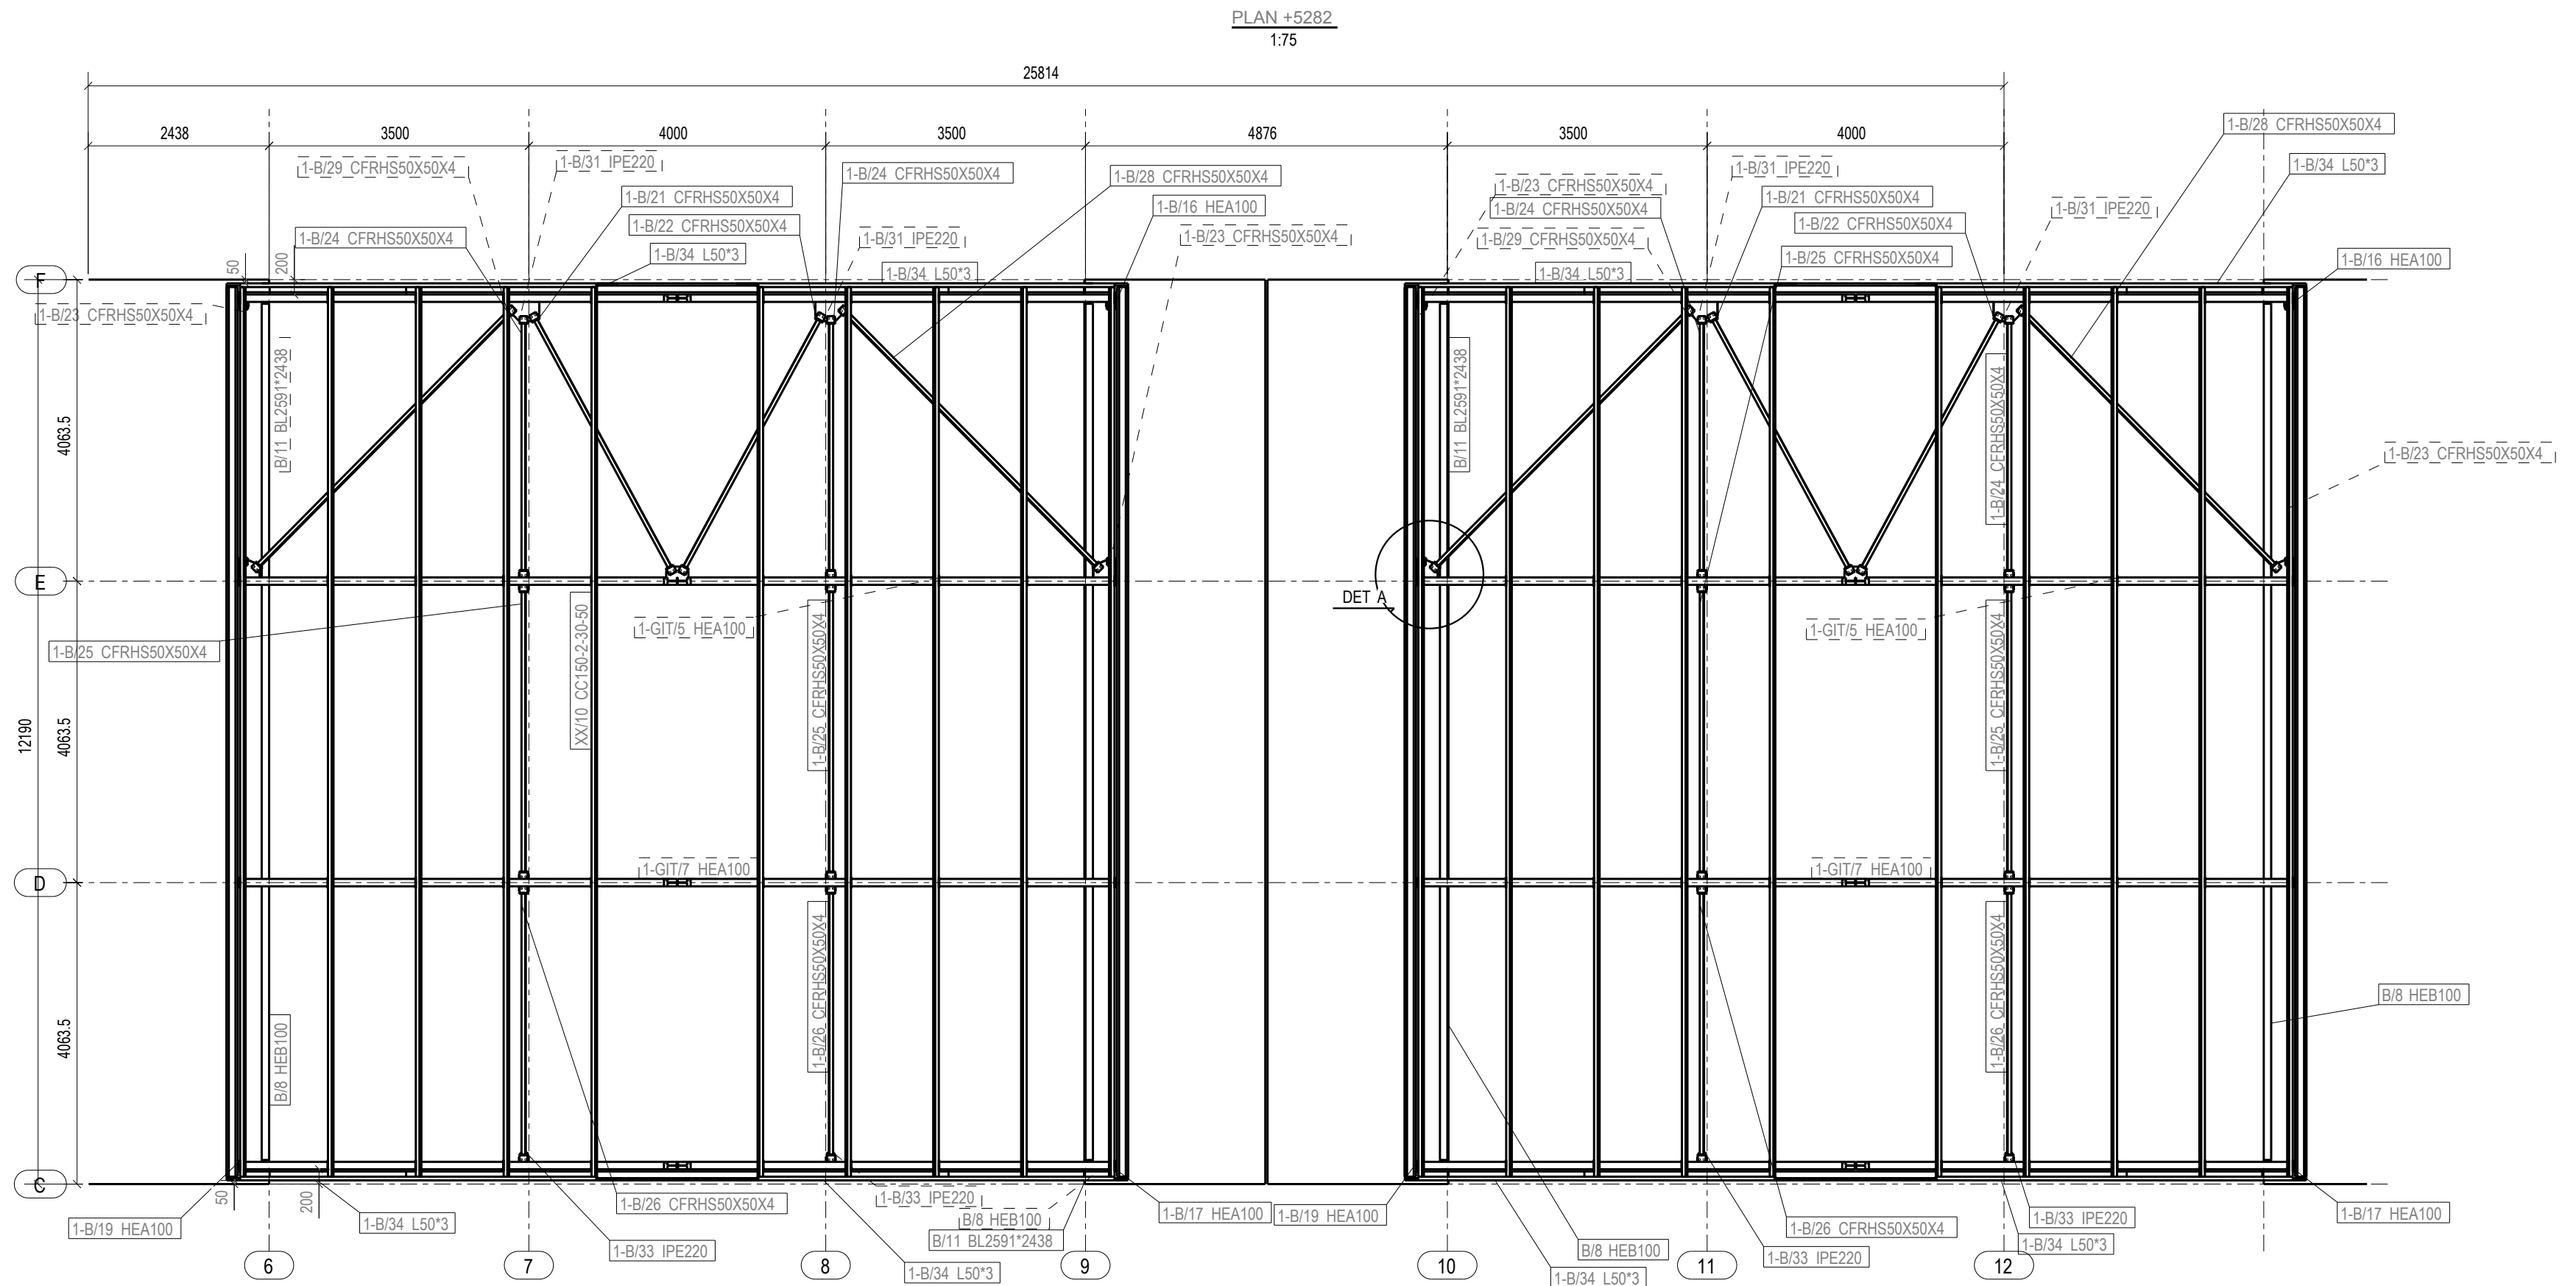

NO.	REVISION	REVISIONS DESCRIPTION	REV. DATE
Langkjær Staalbyg as		Tekla Corporation	
Parkallé 66, 7480 Vildbjerg Tlf. 96 92 13 21 Fax. 96 92 13 35 www.Staalbyg.dk			
DRAWN Andrzej	CHECKED	APPR. BY:	DESCRIPTION TOP VIEW +5282
CREATION DATE 16.03.2019	LAST MODIFY DATE 29.03.2019	PROJ. NO. 117	SCALE 1:10
		DRWG. NO. 7	REV.

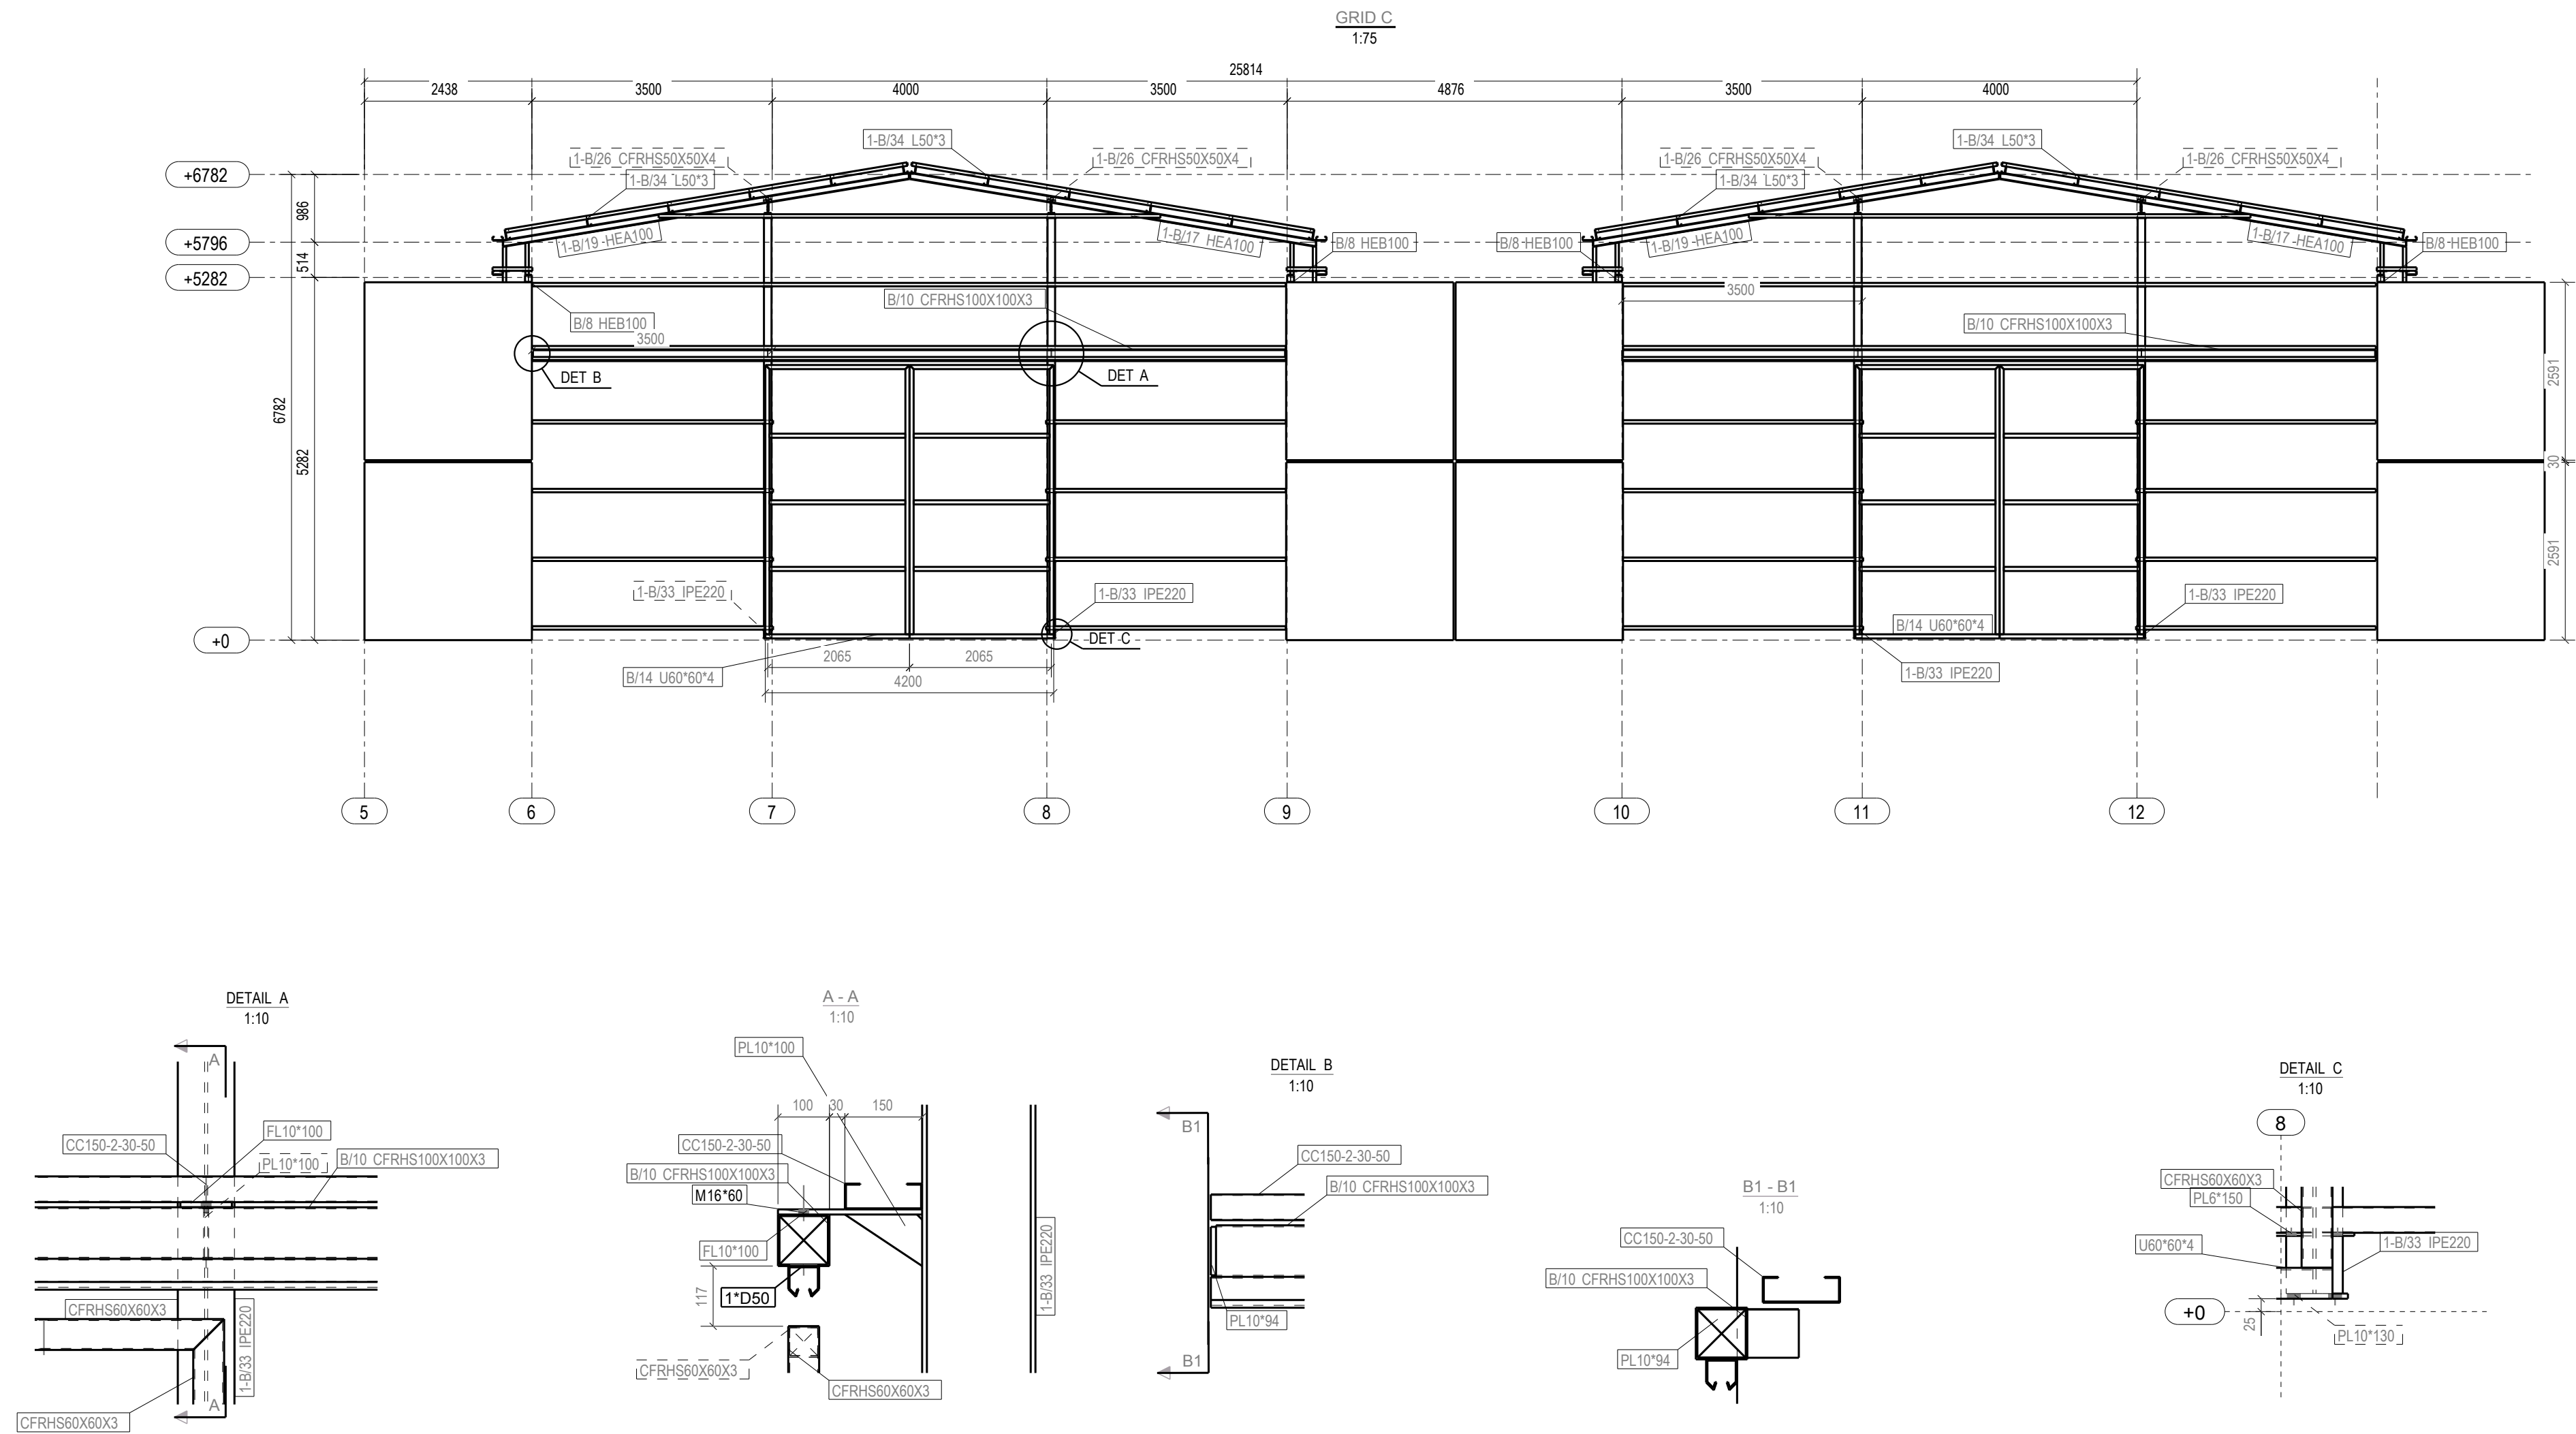

NO.	REVISION	REVISIONS DESCRIPTION	REV. DATE
Langkjær Staalbyg as		Tekla Corporation	
Parkallé 66, 7480 Vildbjerg Tlf. 96 92 13 21 Fax. 96 92 13 35 www.Staalbyg.dk			
DRAWN Andrzej	CHECKED	APPR. BY:	DESCRIPTION LINE C
CREATION DATE 16.03.2019	LAST MODIFY DATE 29.03.2019	PROJ. NO. 117	SCALE 1:10
		DRWG. NO. 8	REV.

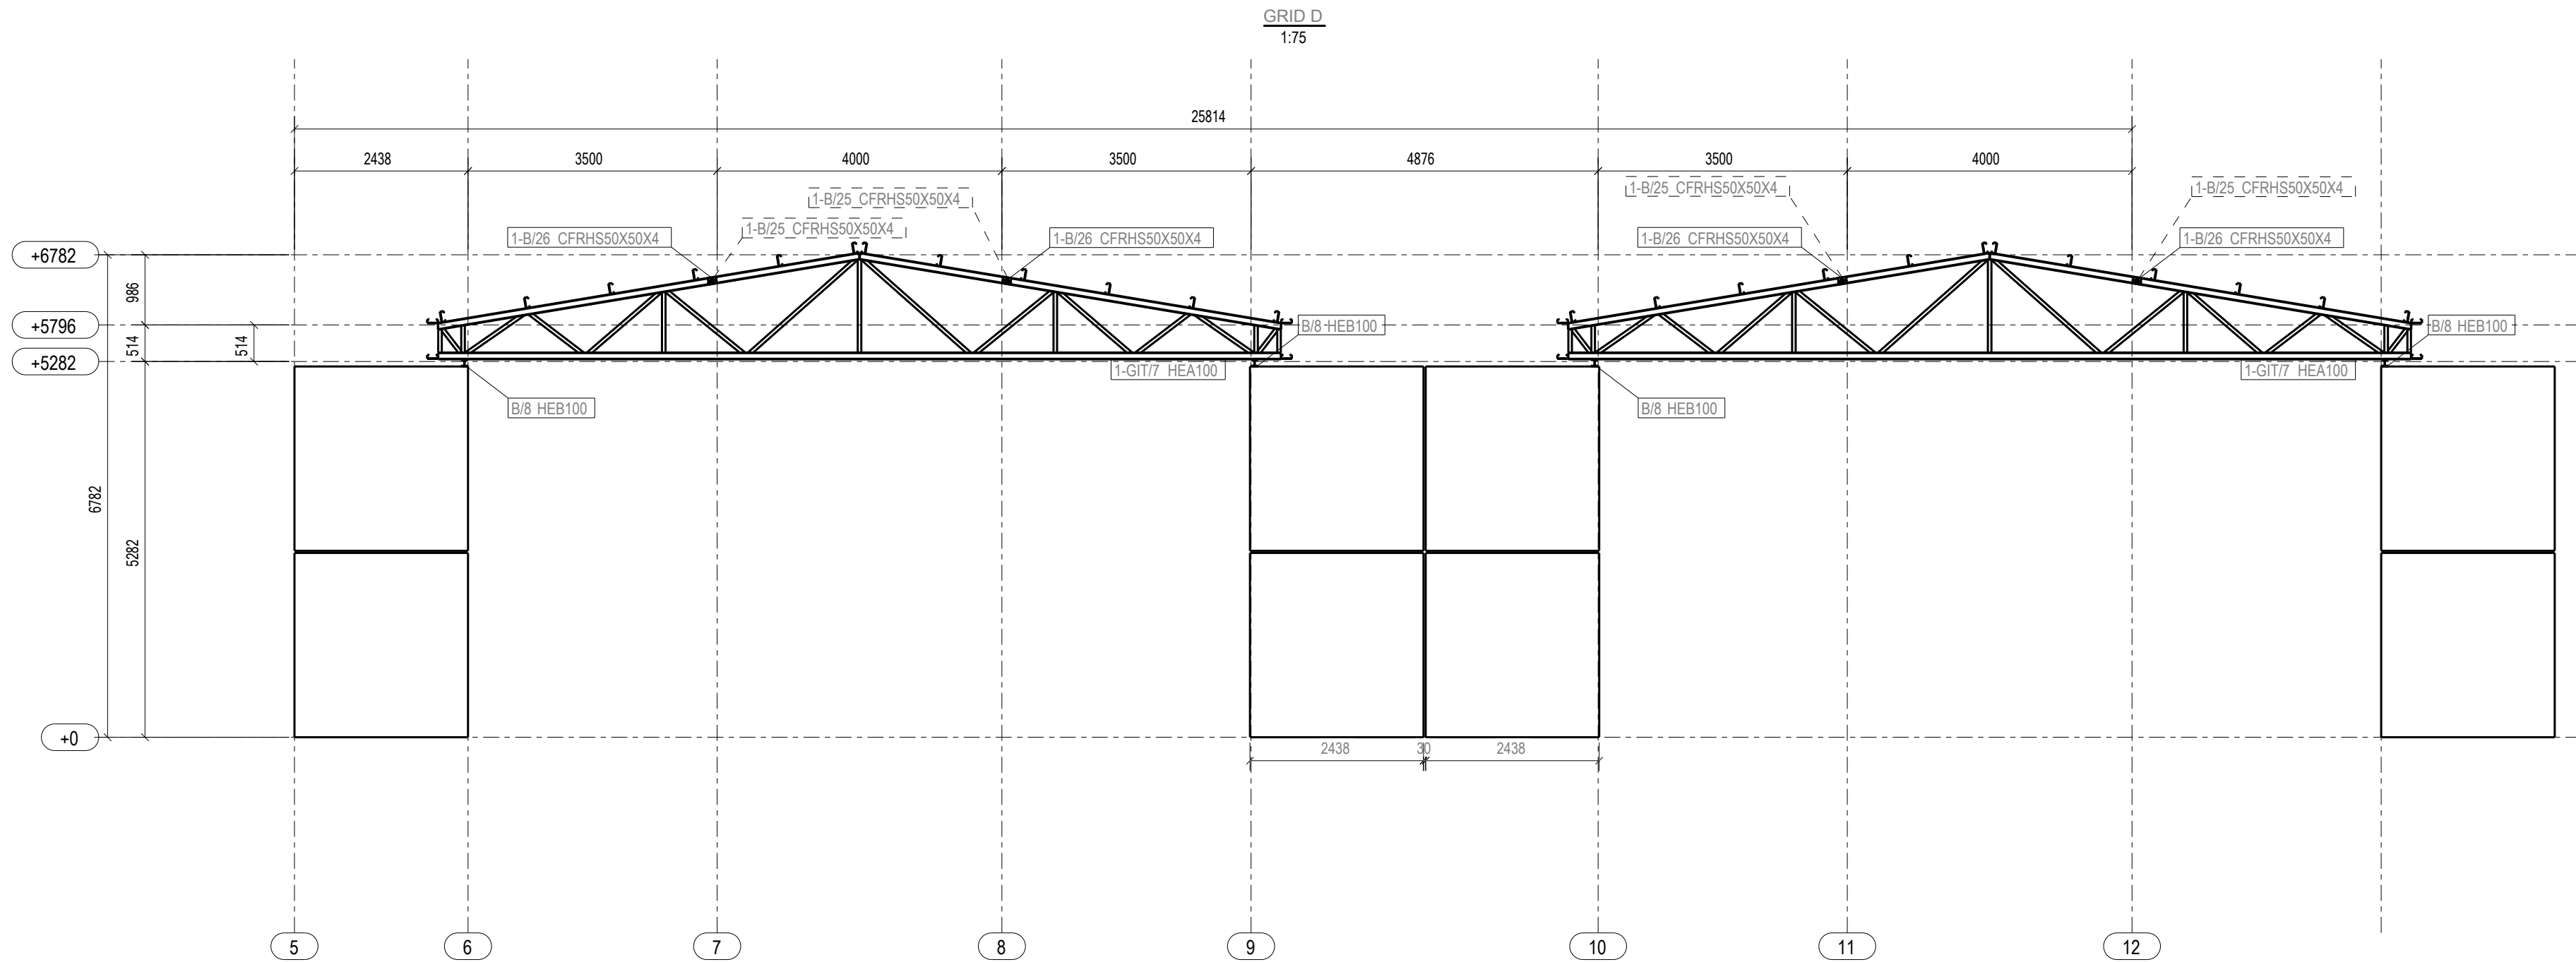

NO.	REVISION	REVISIONS DESCRIPTION	REV. DATE
Langkjær Staalbyg as		Tekla Corporation	
Parkallé 66, 7480 Vildbjerg Tlf. 96 92 13 21 Fax. 96 92 13 35 www.Staalbyg.dk			
DRAWN Andrzej	CHECKED	APPR. BY:	DESCRIPTION LINE D
CREATION DATE 16.03.2019	LAST MODIFY DATE 29.03.2019	PROJ. NO. 117	SCALE 1:75
		DRWG. NO. 9	REV.

